



Redefining luxury with a spacious living



SNG
GROUP

Builders & Developers
ISO 9001:2008 CERTIFIED

Star Valley
AEGINA
1,2 & 3 BHK Premium Apartments







Star Valley
AEGINA
1,2 & 3 BHK Premium Apartments



SNG
GROUP
Builders & Developers
ISO 9001:2008 CERTIFIED





SNG
GROUP

Builders & Developers
ISO 9001:2008 CERTIFIED

Star Valley
AEGINA
1,2 & 3 BHK Premium Apartments






SNG
GROUP

Builders & Developers
ISO 9001:2008 CERTIFIED

BLOCK-A

BLOCK-D

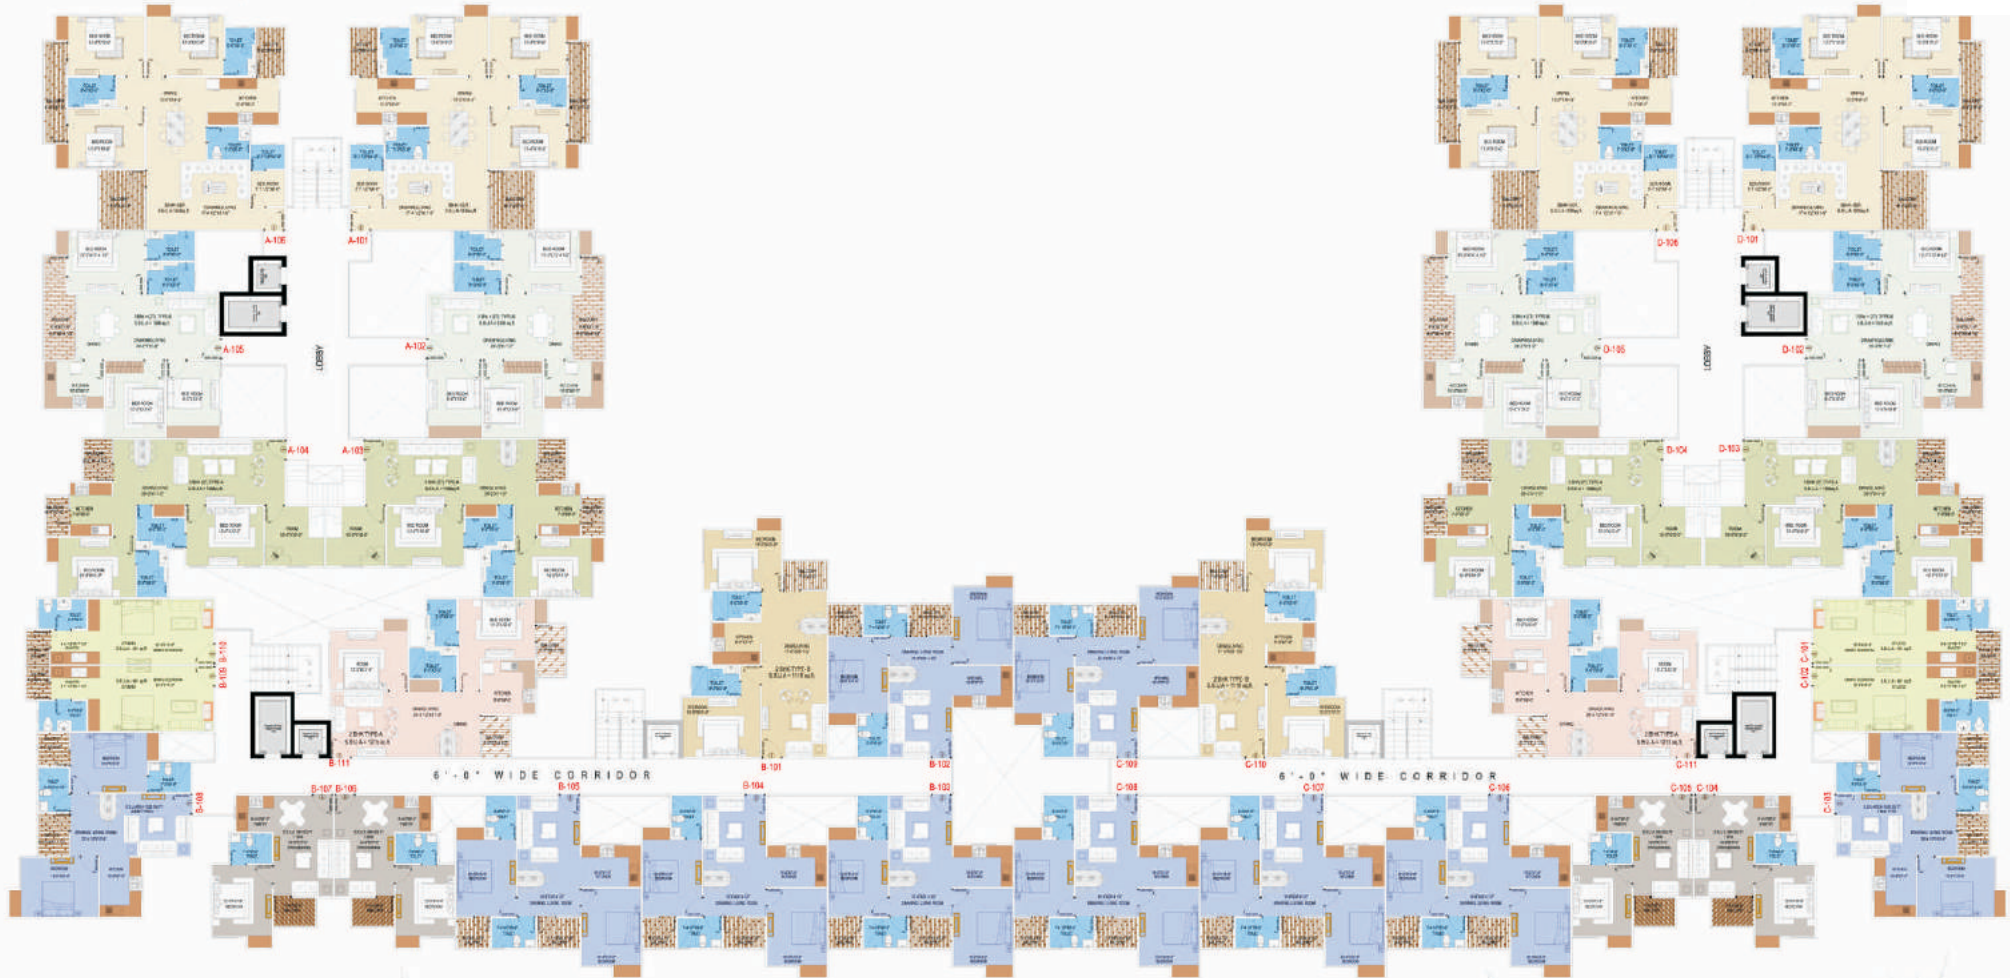

BLOCK-B

BLOCK-C





Star Valley
AEGINA
1, 2 & 3 BHK Premium Apartments



SNG
GROUP

Builders & Developers
ISO 9001:2008 CERTIFIED

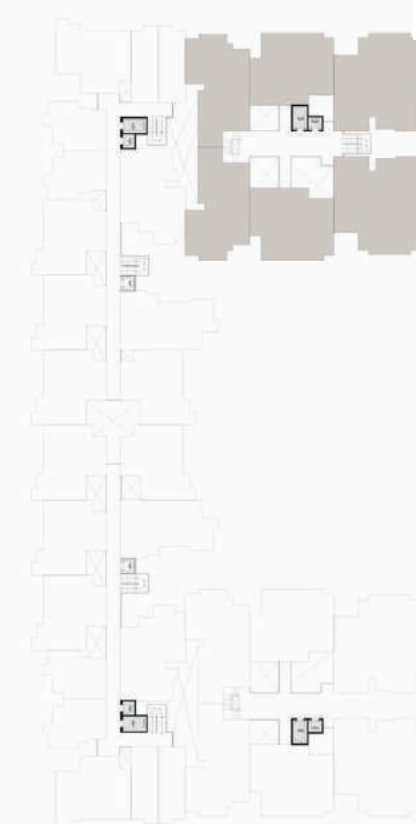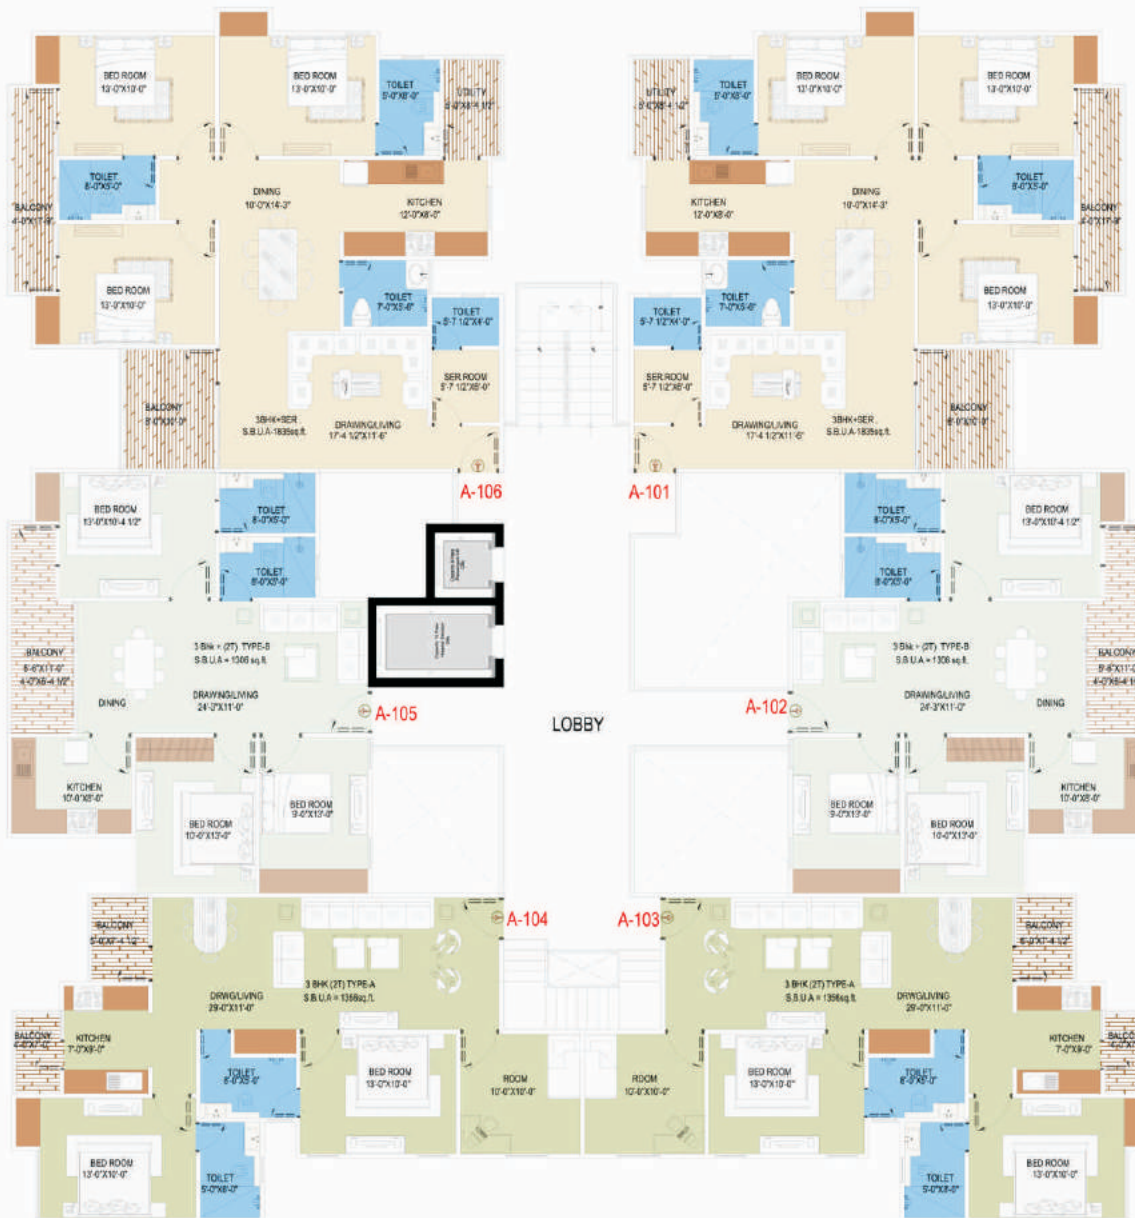

KEY PLAN





BLOCK-A

Star Valley
AEGINA
1, 2 & 3 BHK Premium Apartments



SNG
GROUP

Builders & Developers
ISO 9001:2008 CERTIFIED

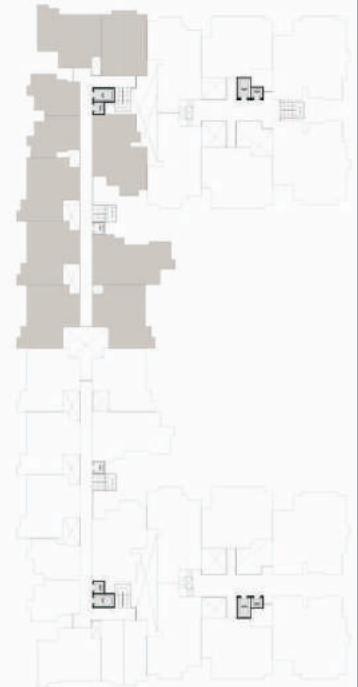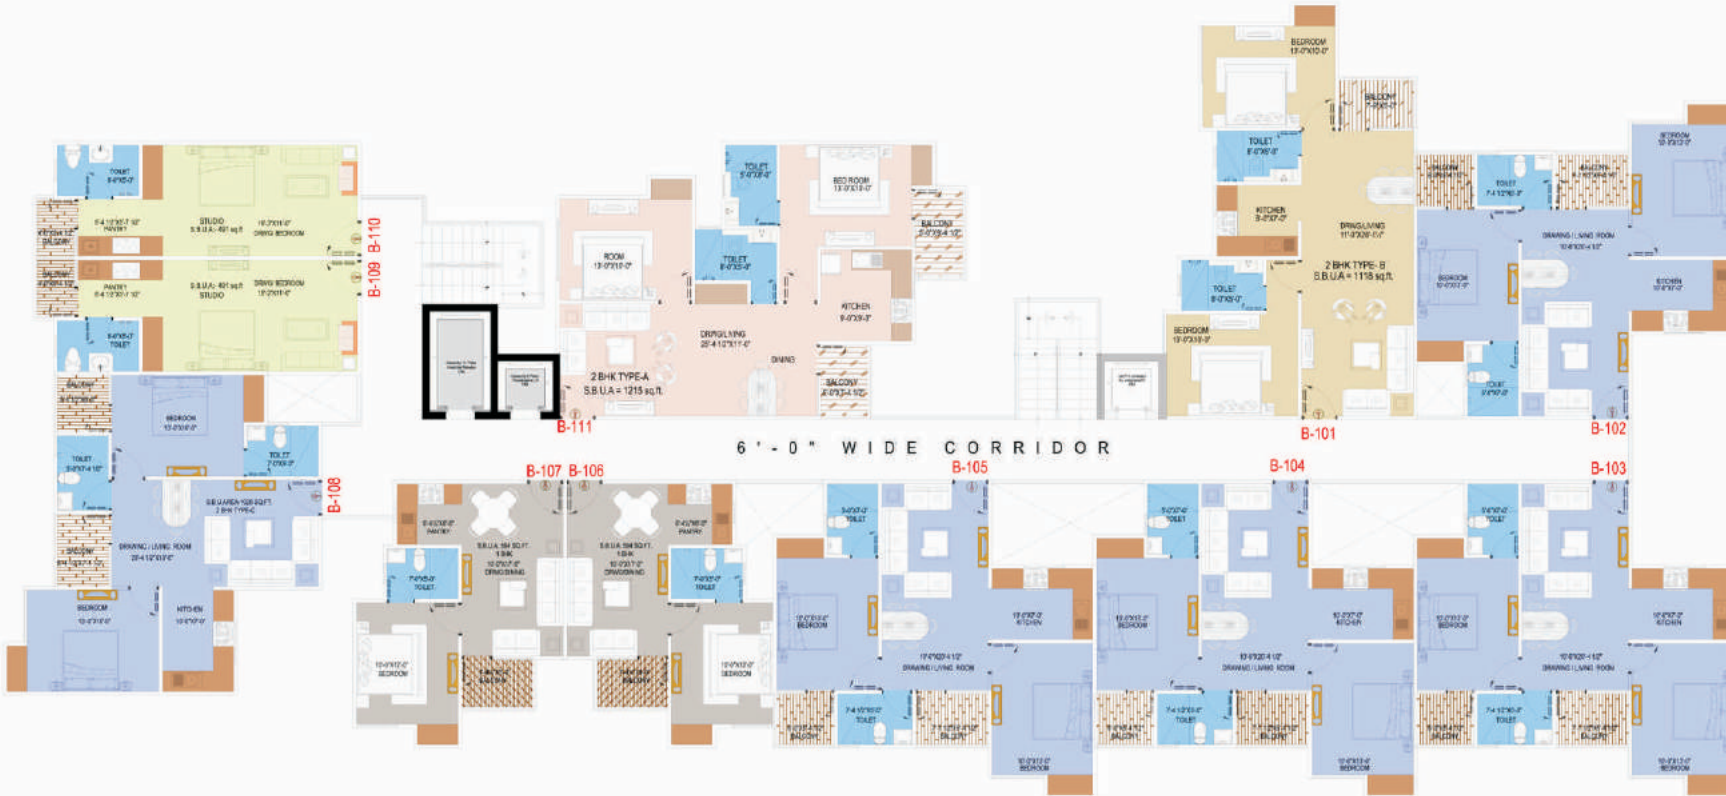

KEY PLAN





BLOCK-B





SNG
GROUP

Builders & Developers
ISO 9001:2008 CERTIFIED

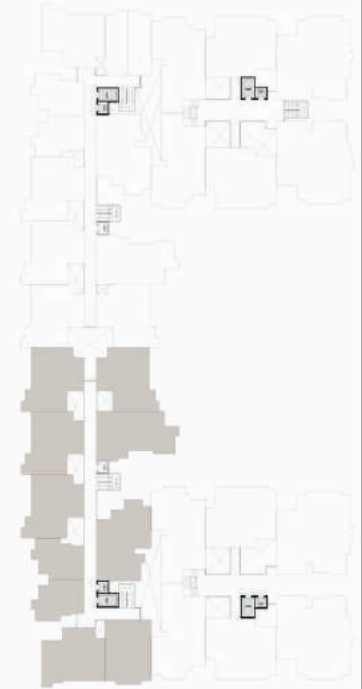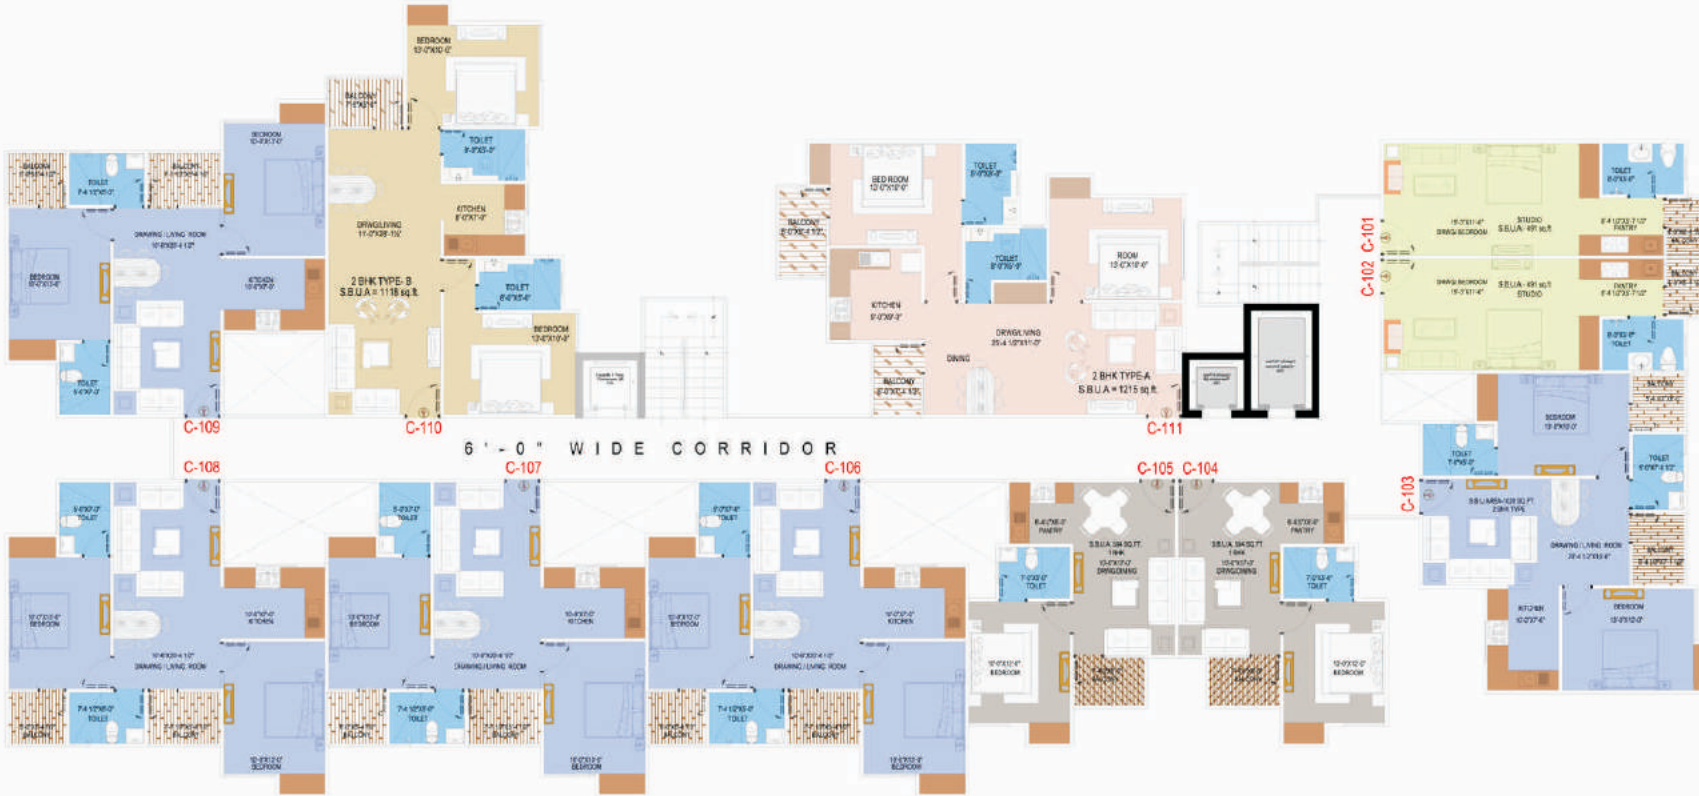

KEY PLAN





BLOCK-C





SNG
GROUP

Builders & Developers
ISO 9001:2008 CERTIFIED

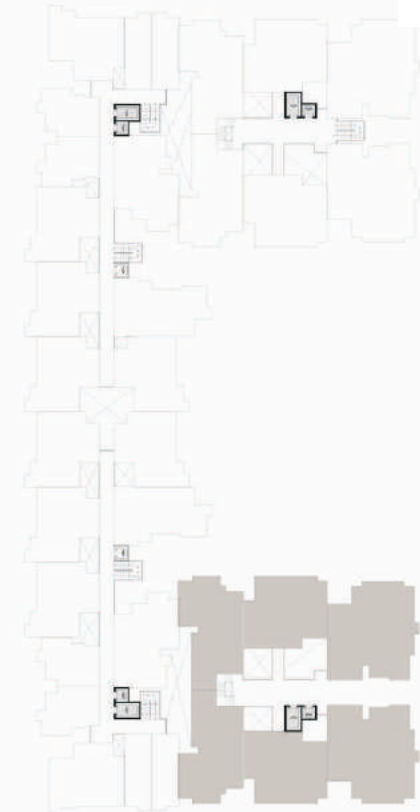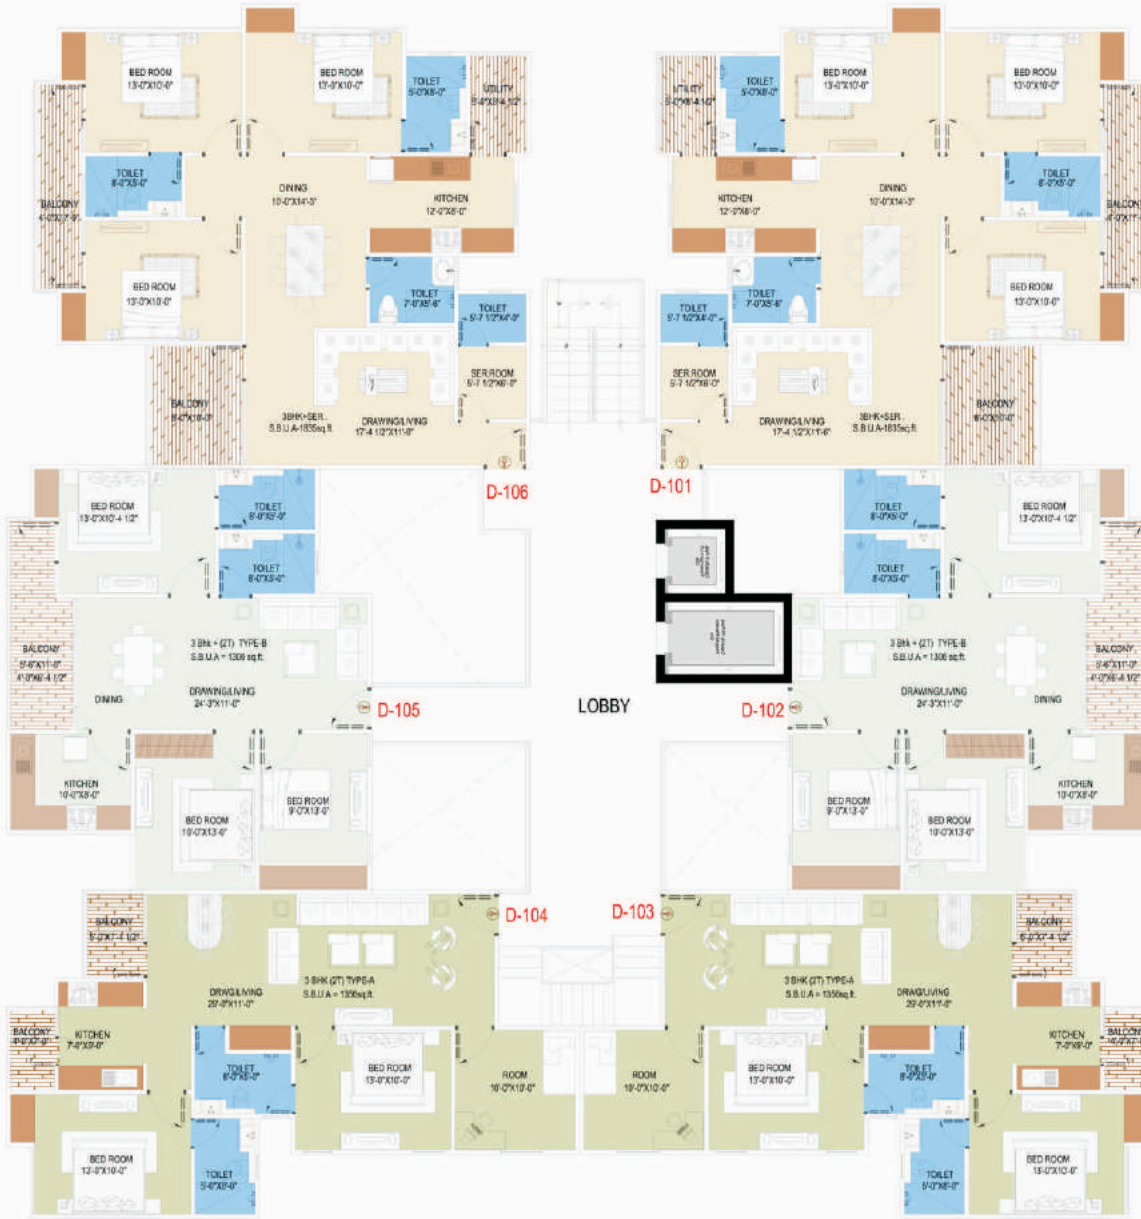

KEY PLAN




BLOCK-D





SNG
GROUP


Builders & Developers
ISO 9001:2008 CERTIFIED

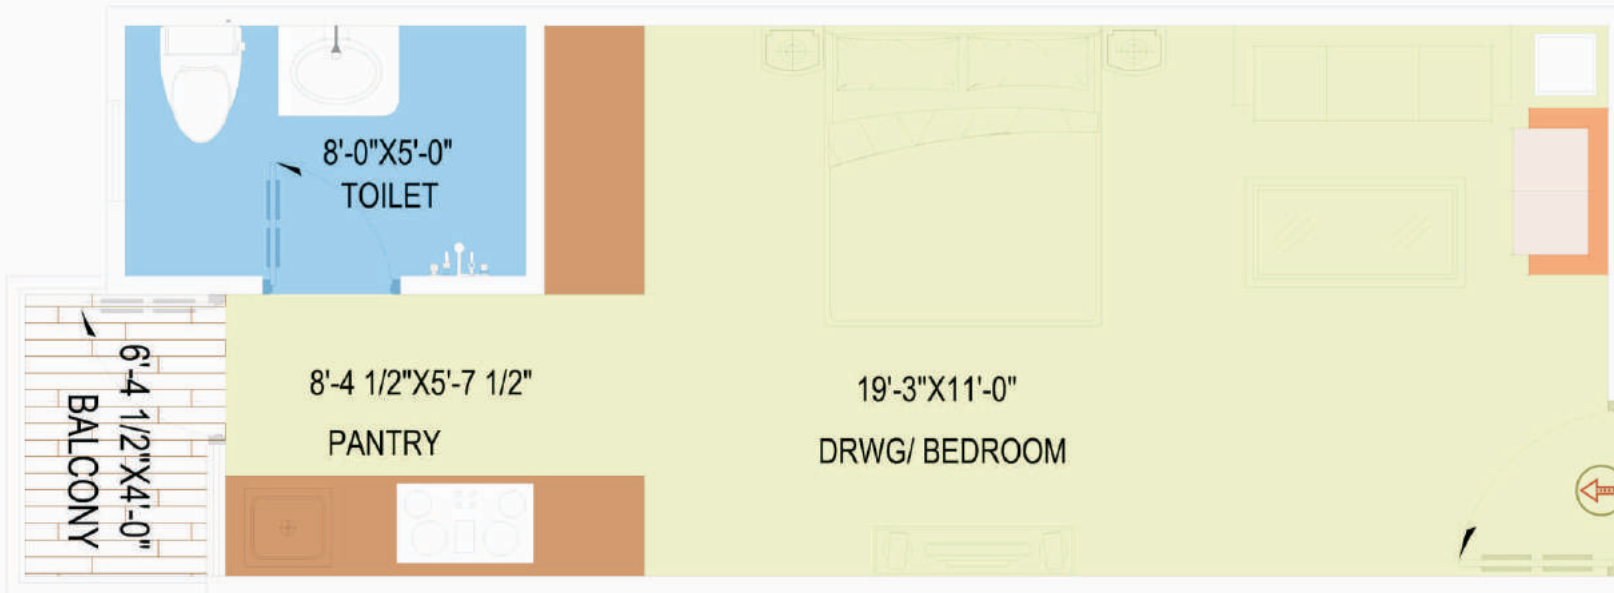

KEY PLAN



STUDIO
S.B.U.A:- 491 sq.ft



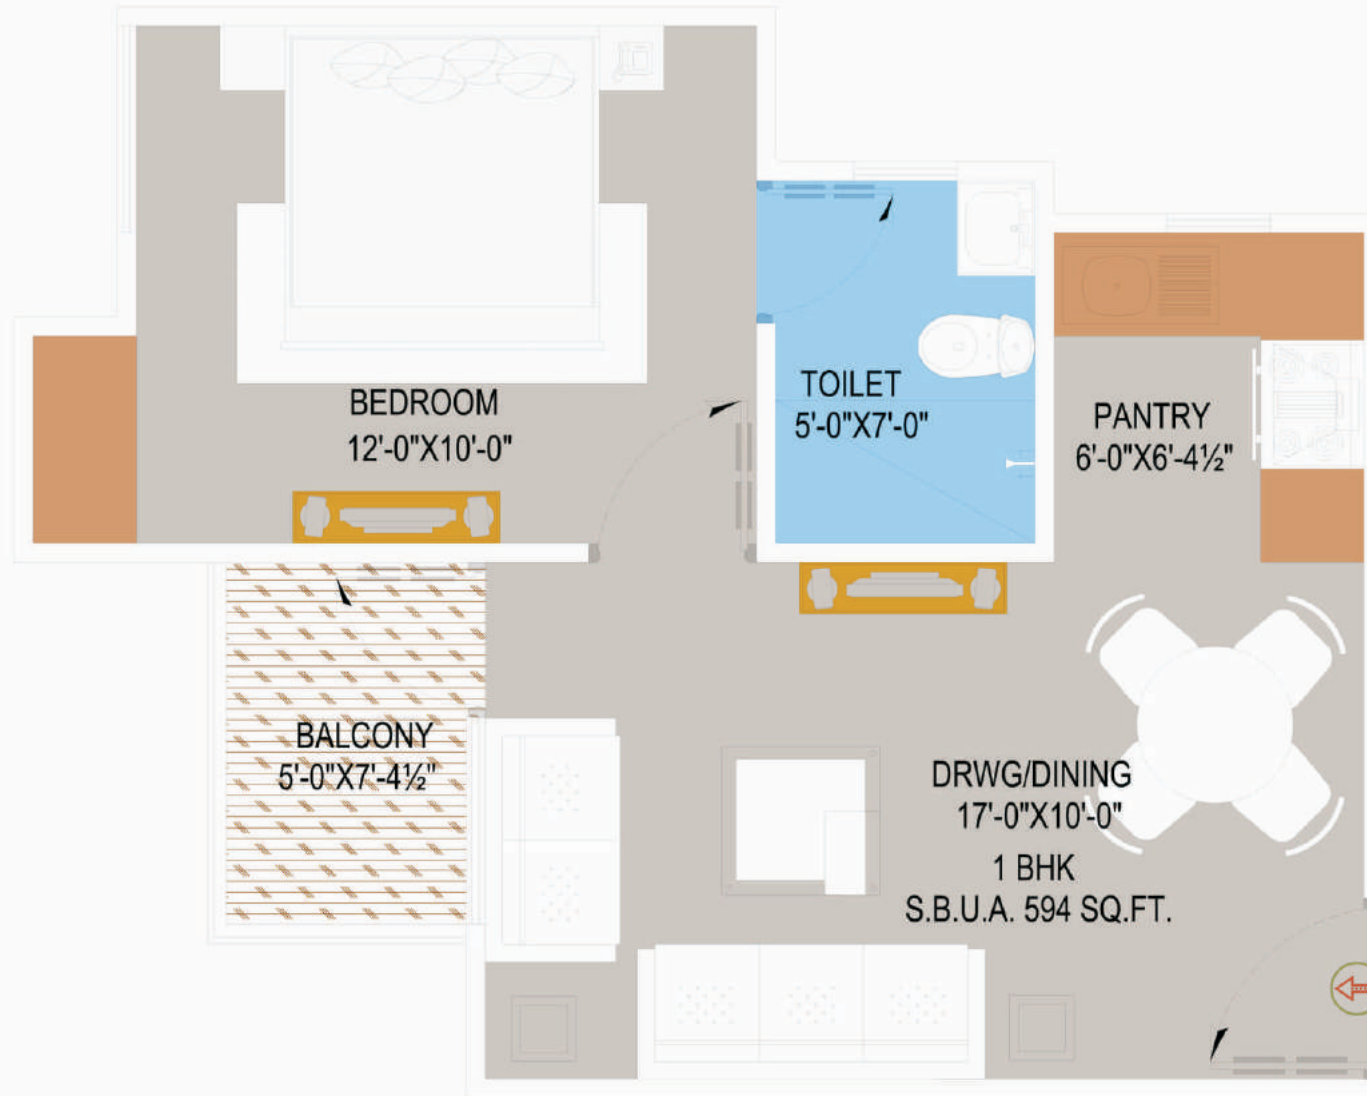



KEY PLAN

1 BHK
S.B.U.A. 594 SQ.FT.

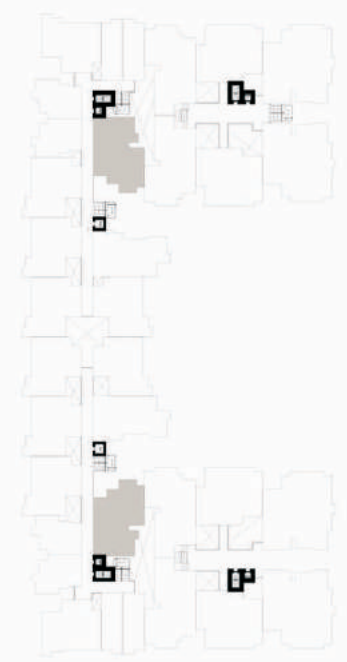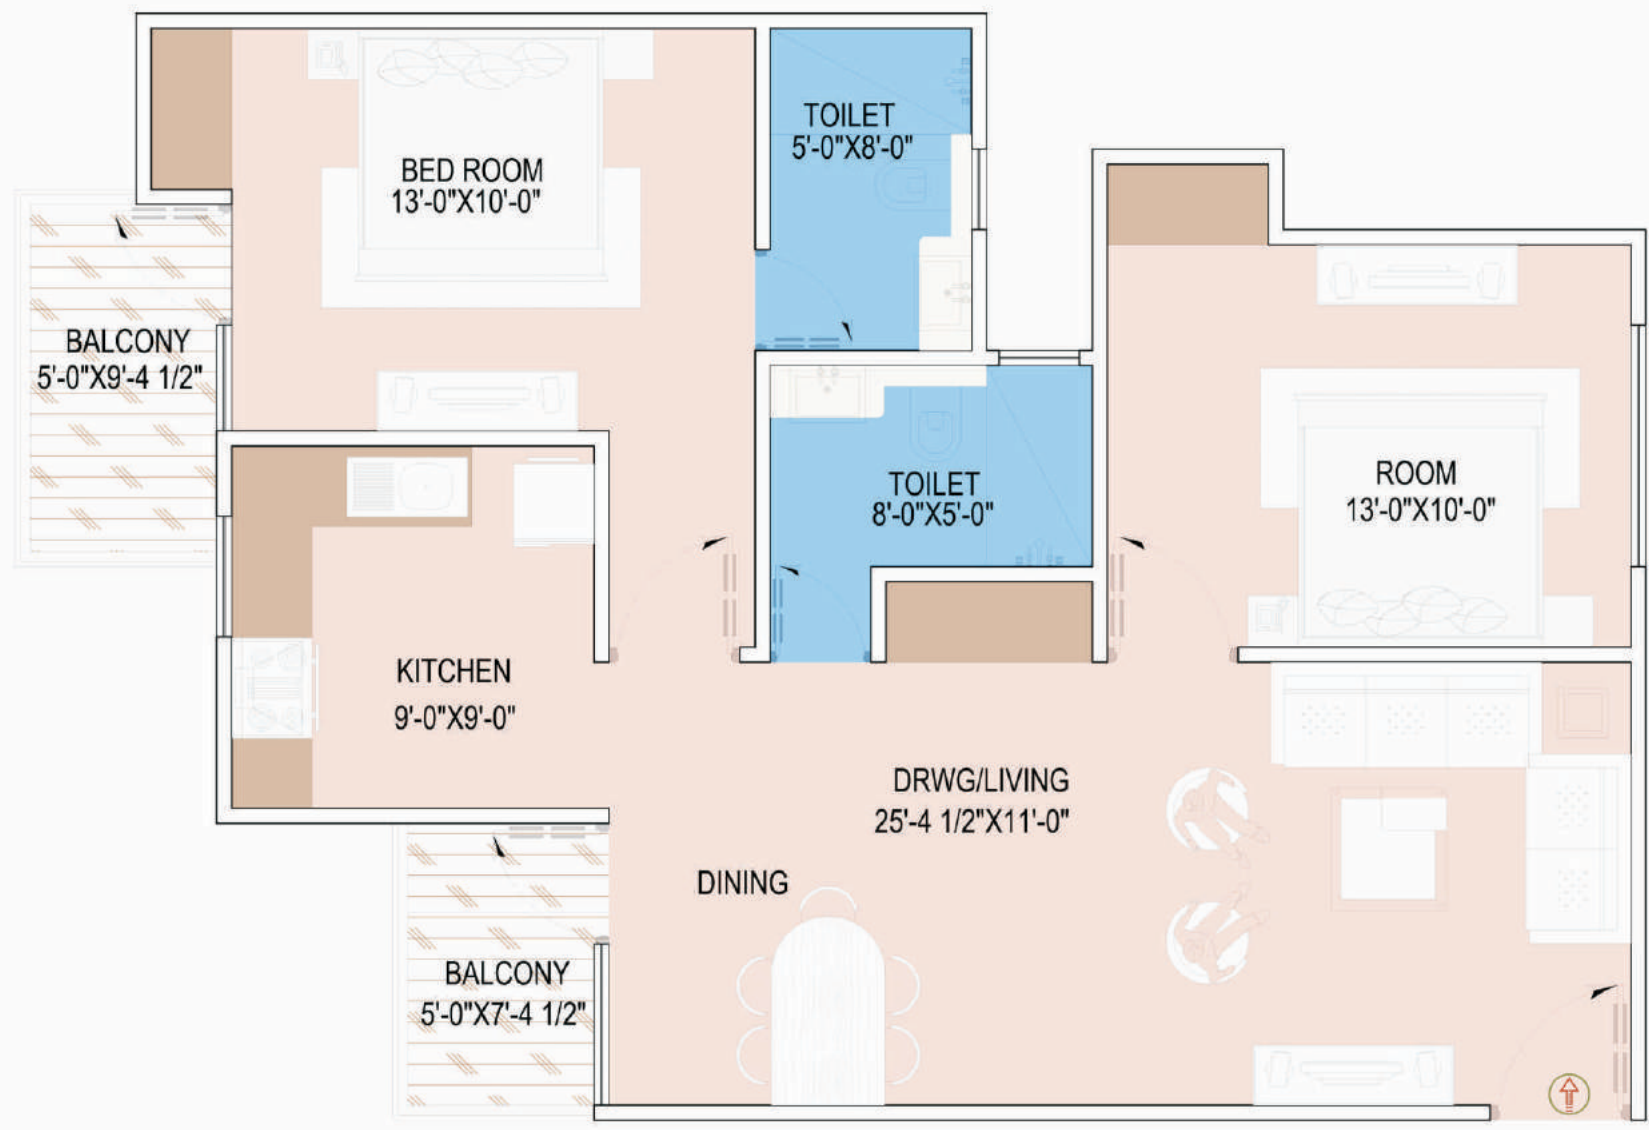


KEY PLAN

2 BHK TYPE-A
S.B.U.A = 1215 sq.ft.

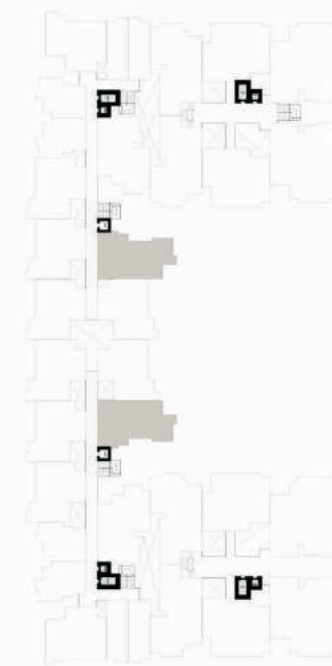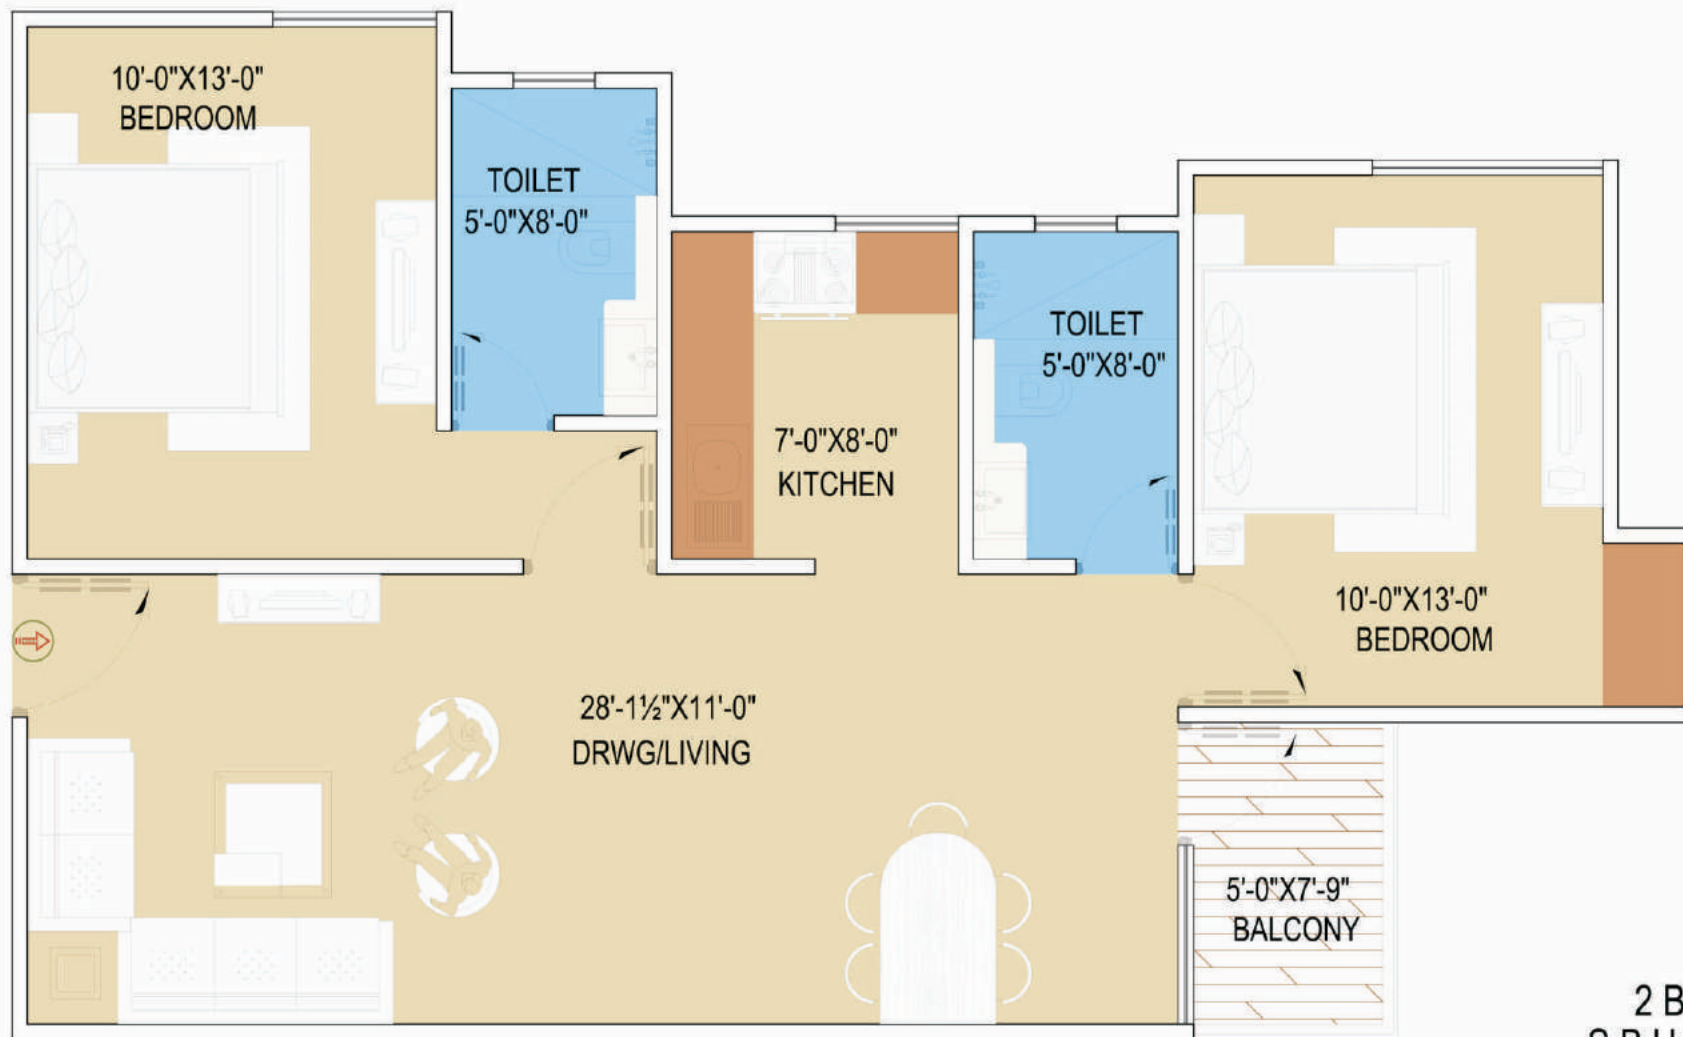


KEY PLAN

2 BHK TYPE- B
S.B.U.A = 1118 sq.ft.

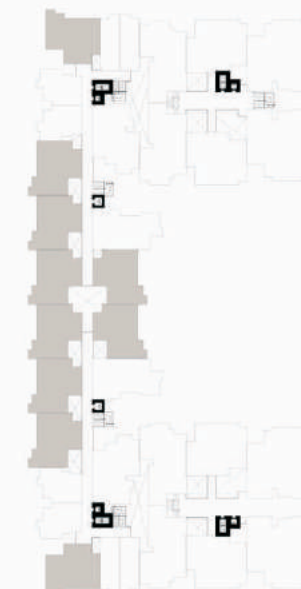



KEY PLAN

2 BHK TYPE-C
S.B.U.AREA-1028 SQ.FT.

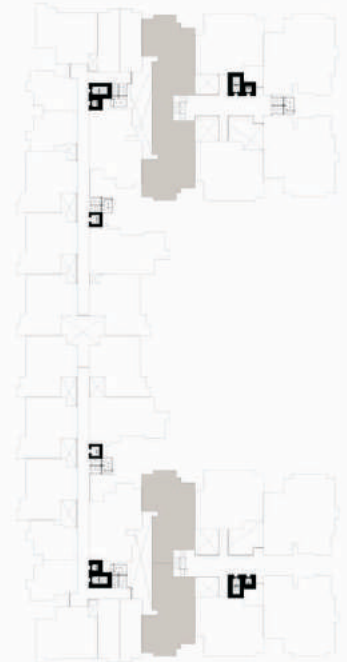



KEY PLAN

3 BHK (2T) TYPE-A
S.B.U.A = 1356sq.ft.

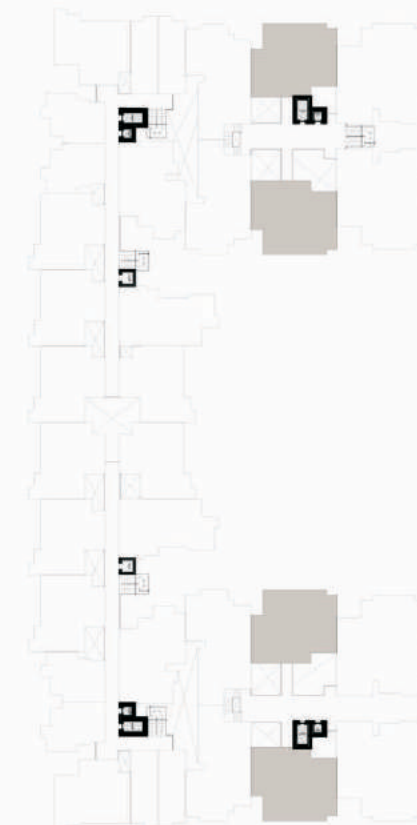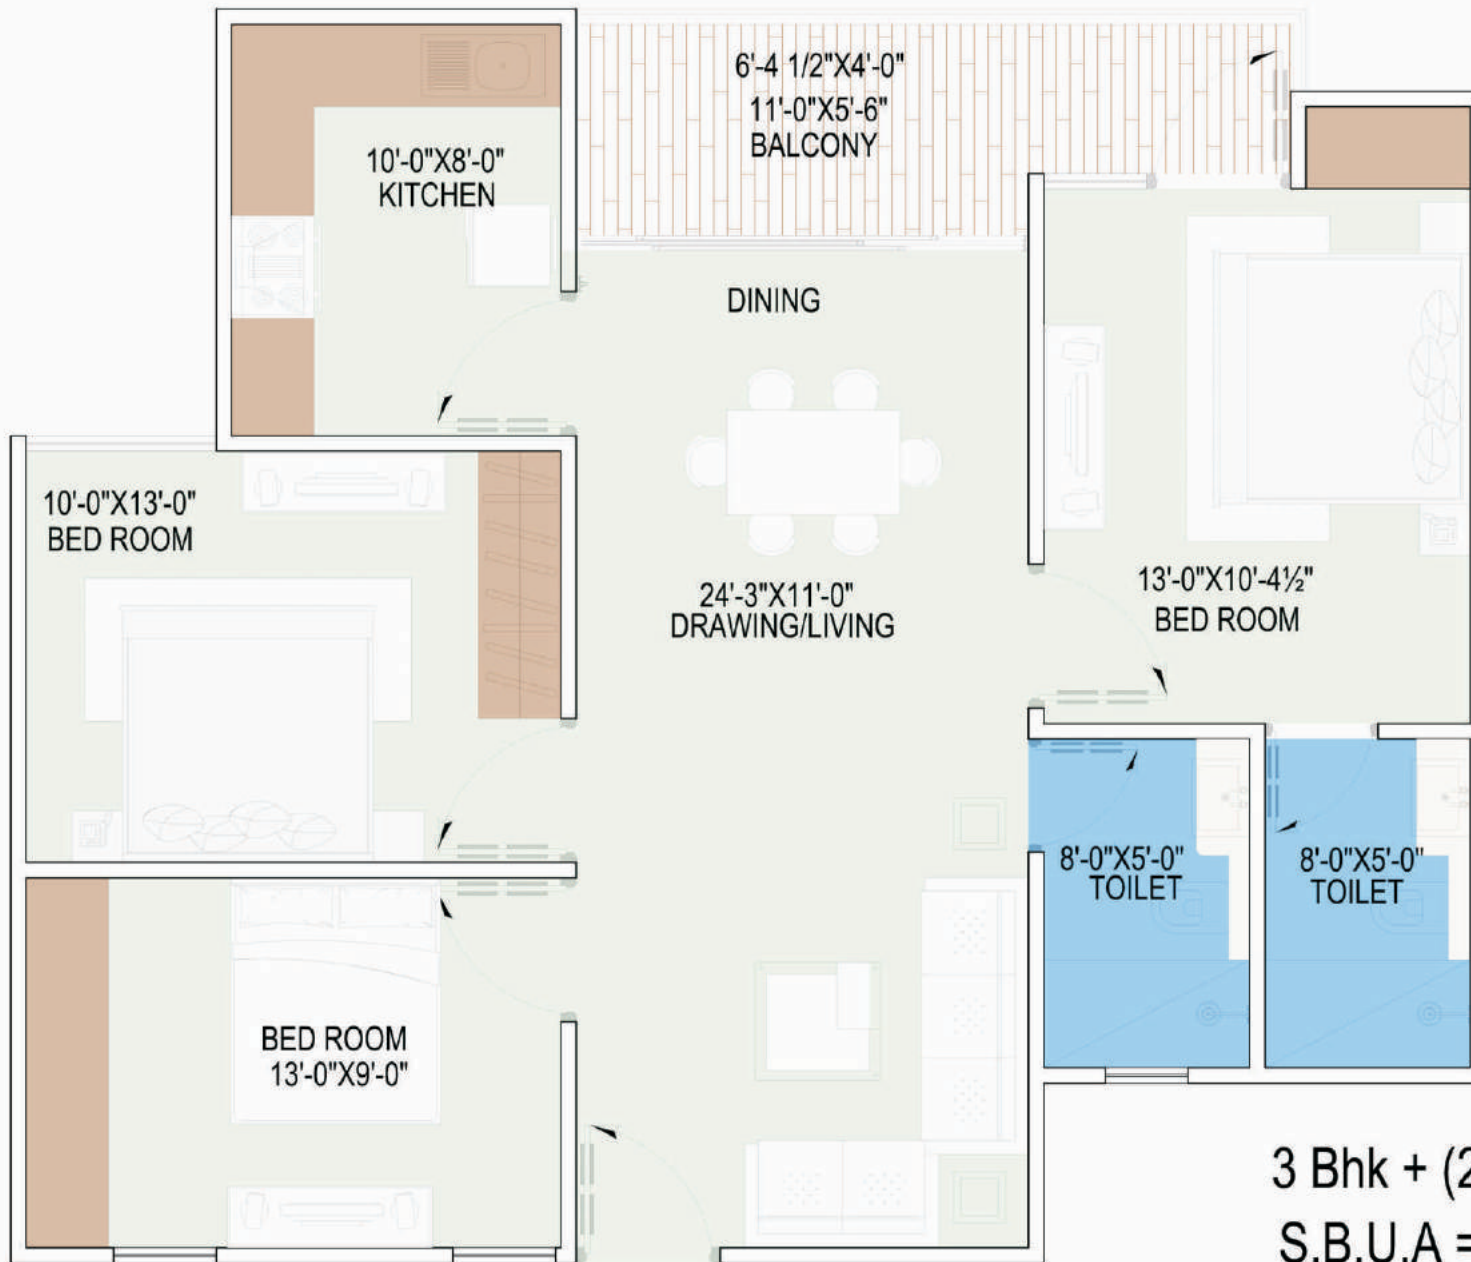

KEY PLAN


3 Bhk + (2T) TYPE-B
S.B.U.A = 1306 sq.ft.

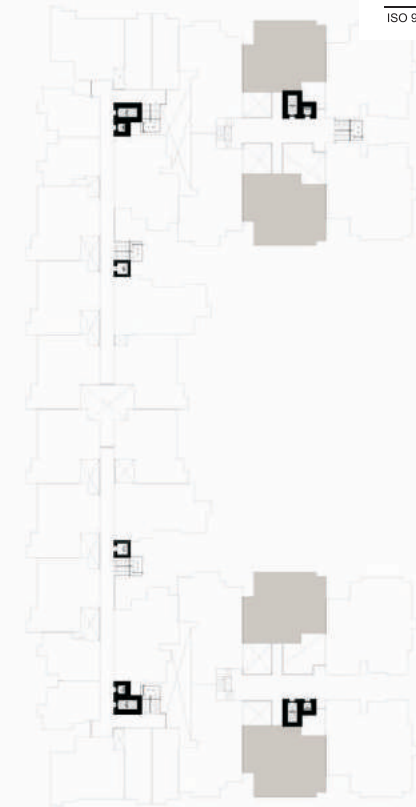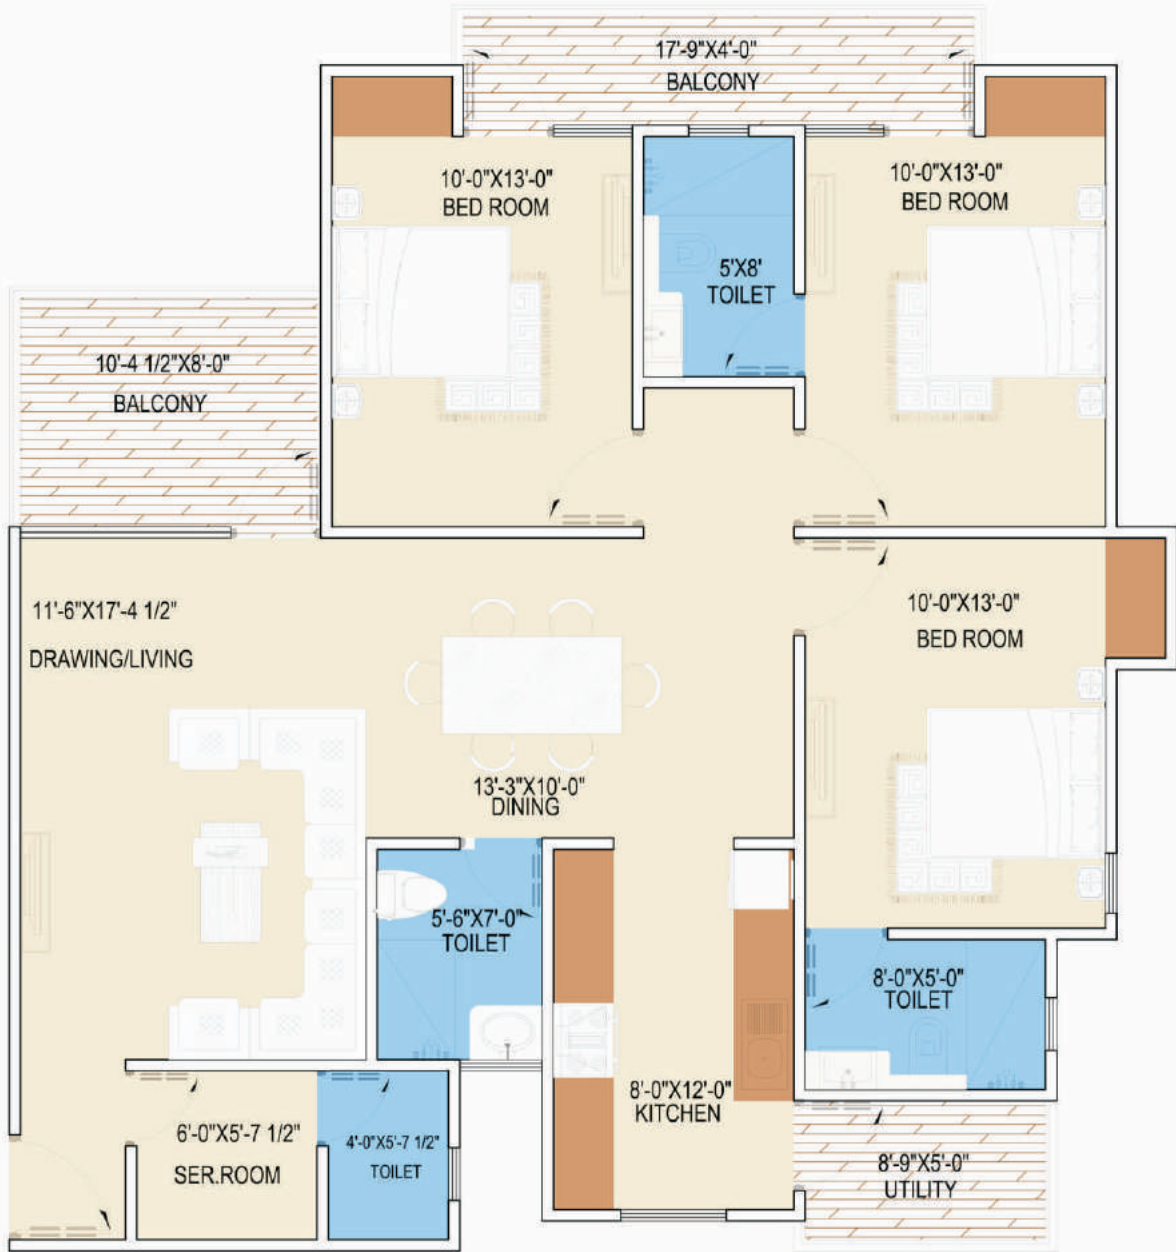

KEY PLAN

3BHK+SER .
S.B.U.A-1835sq.ft.

Site : Nindar Mod, Before Harmada Police Station, Sikar Road, Jaipur.

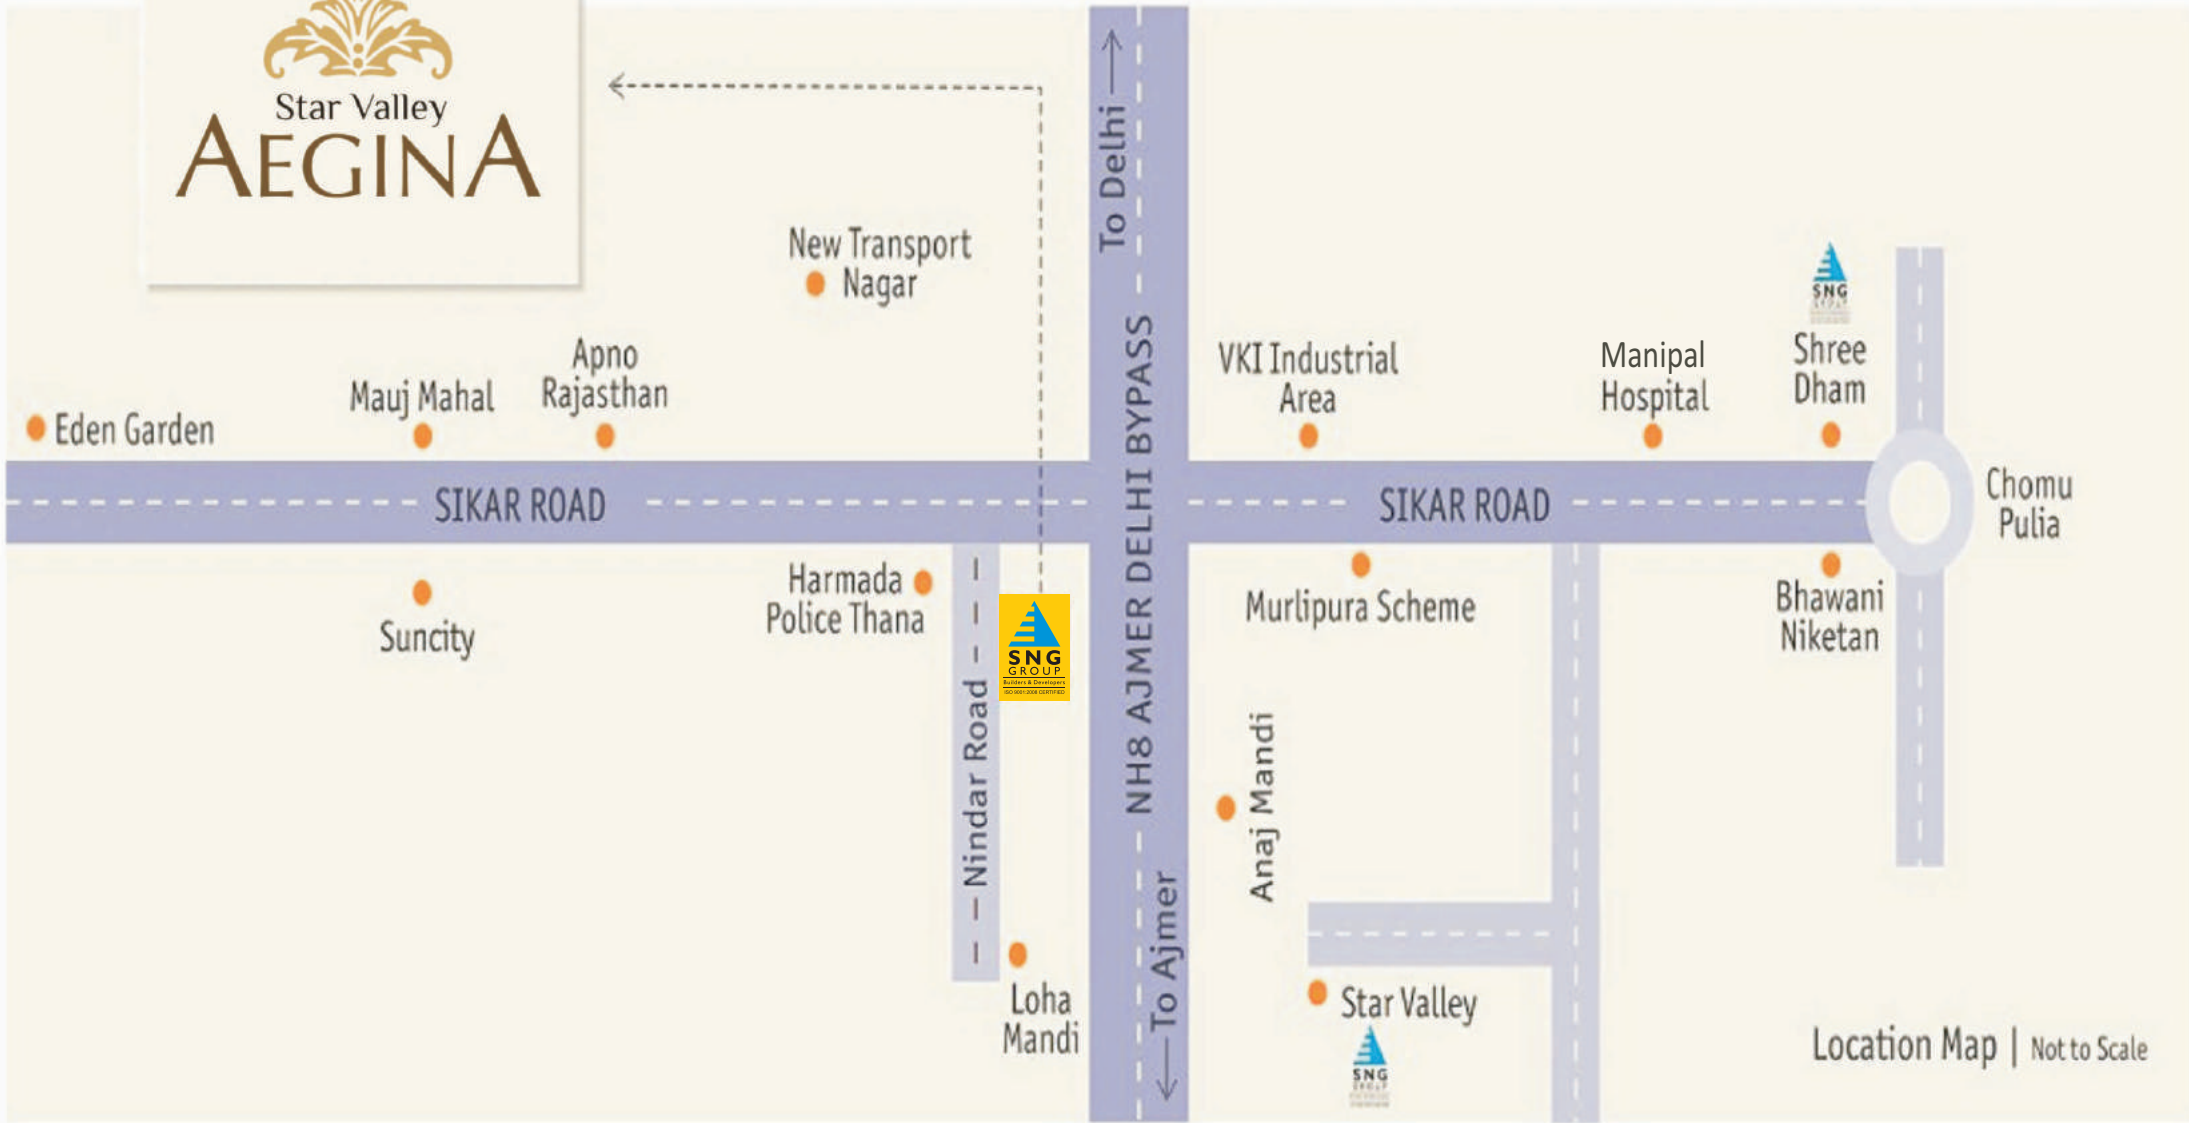

Location Map | Not to Scale